



www.autodesk.com/revit

Consultant
Address
Address
Phone
Fax
e-mail

No.	Description	Date

Snit

Project number	0001
Date	Issue Date
Drawn by	Author
Checked by	Checker

A104

Scale 1 : 20


Level 2
4000

Level 1
0

Saddeltag
 Tagsten
 38x73 Taglægter
 Undertag
 120mm Spær
 22x95 forskallingsbrædder
 25mm Troldektplader

Letfacader
 Hardieplanker (Sort)
 25x50 Afstandsliste
 Vindpap
 90x90 Stolpe (Isolering)
 25x50 Afstandsliste
 Hardieplanker (Hvid)

Terrændæk
 Klinker
 100mm Beton
 100 Isolering (Flamingo)

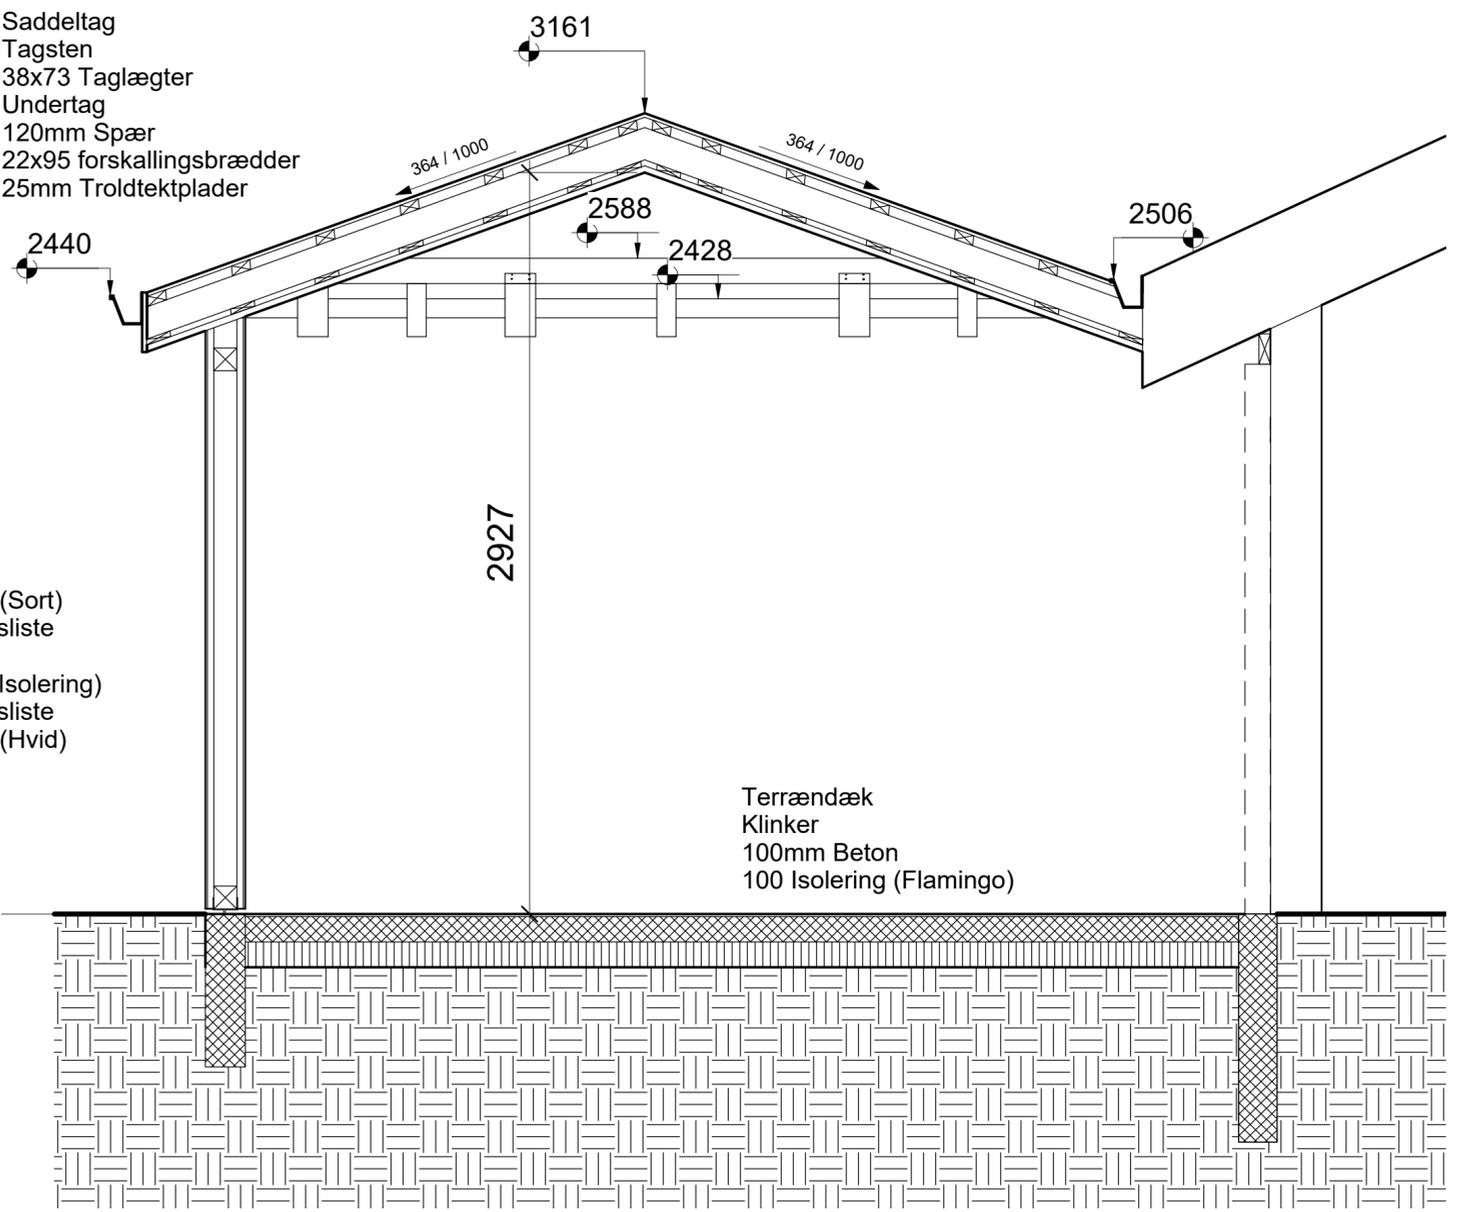

1 Section 2
 1 : 20